
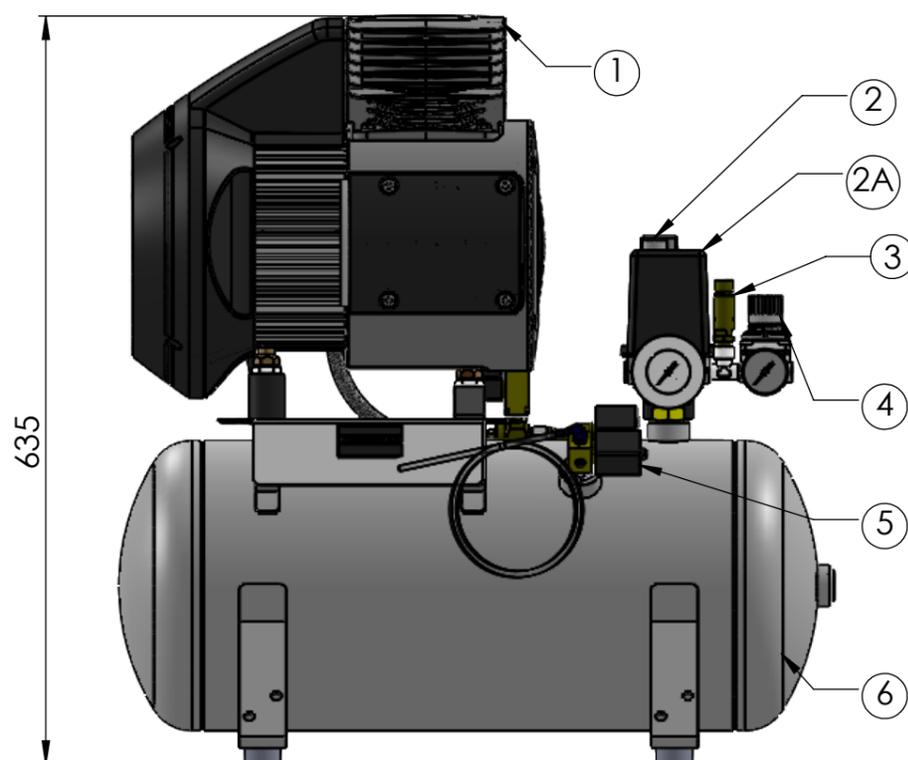
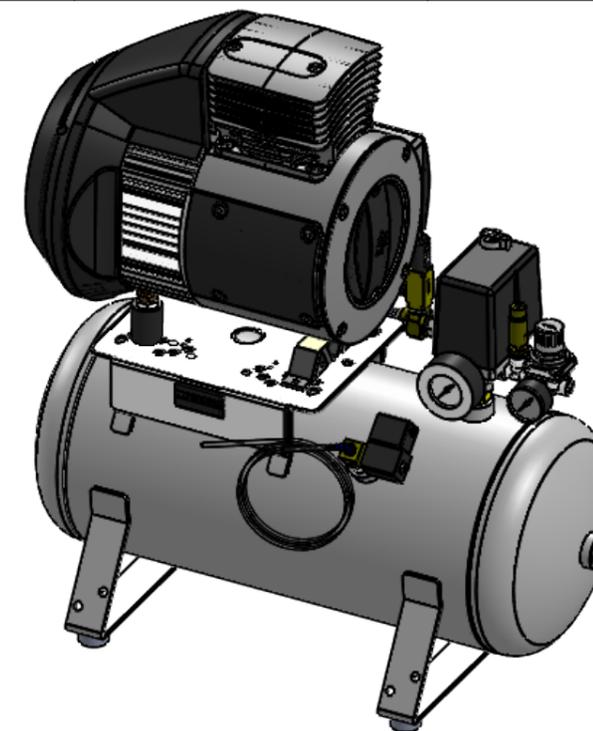


094-12 (GBTA-100SABK) GENERAL ARRANGEMENT

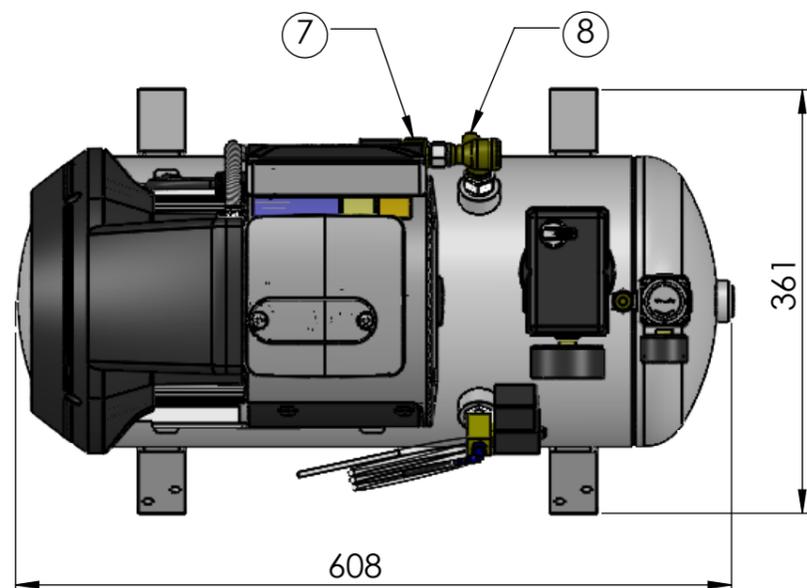

ITEM	DESCRIPTION	PART NO.	TECH DATA
1	COMPRESSOR	A100 5182-100-50DT	230 VAC
2	PRESSURE SWITCH MDR 3	9900-400-15	SET AT 5 TO 7 BAR
2A	OVER CURRENT RELAY 4.0-6.3A	9000-139-02	SET TO 4.5 A
3	SAFETY VALVE	9900-700-21	8 BAR
4	REGULATOR	9000-300-10	MAX. PRESS 10 BAR
5	AUTO CONDENSATE VALVE	9000-303-64	230 VAC
6	25 LITER AIR RECEIVER	9800-125-00	SAFETY PRESSURE 11 BAR
7	AUTO START VALVE	9000-303-65	230 VAC
8	NON RETURN VALVE	9000-332-0012	--

TEST INFORMATION (MINIMUM PASS VALUES)		
FLOW MINS	@ATM	100 L/min
	@5BAR	65 L/min

WEIGHT 44Kg

plot-date: 14 June 2021
last saved by: Darren
last saved date: 26 April 2021 11:19:35

© COPYRIGHT This Drawing is the property of the Durr Technik Group. It must not be copied, used for manufacture or disclosed to any third party without the prior written consent from the Durr Technik Group.	Material:		raw part:		
	Unspecified Tolerances: ± 0.5 HOLES ± 0.3 STUD CTS		0 ----- 20 mm		
Dimensions in millimetres	Drawn	14/06/2021	DG	Description 094-12 (GBTA-100S ABK) GENERAL ASSEMBLY	scale 1:10
	Checked	14/06/2021	GL		A3
Third Angle Projection	Approved	14/06/2021	DG	Drawing no. 1153V000025	Revision C
DIN 34/ ISO 16016 all rights reserved for this document by DÜRR TECHNIK			DÜRR TECHNIK PEASEDOWN ST. JOHN BATH BA2 8SF		as a substitute for substituted by
filename: 1153V000025					sheet no. 1 sheets 1



WolfLabs

Pricing on any accessories shown can be found by keying the part number into the search box on our website.

The specifications listed in this brochure are subject to change by the manufacturer and therefore cannot be guaranteed to be correct. If there are aspects of the specification that must be guaranteed, please provide these to our sales team so that details can be confirmed.

www.wolflabs.co.uk

Tel : 01759 301142

Fax : 01759 301143

sales@wolflabs.co.uk

Please contact us if this literature doesn't answer all your questions.